

Fayetteville State University

DigitalCommons@Fayetteville State University

Development - FSU - Documents

1956

Eccles Park Development 1956 Book 18

Laura Mehaffey



Fayetteville State University

Follow this and additional works at: https://digitalcommons.uncfsu.edu/fsu_development

Recommended Citation

Mehaffey, Laura, "Eccles Park Development 1956 Book 18" (1956). *Development - FSU - Documents*. 14. https://digitalcommons.uncfsu.edu/fsu_development/14

This Book is brought to you for free and open access by DigitalCommons@Fayetteville State University. It has been accepted for inclusion in Development - FSU - Documents by an authorized administrator of DigitalCommons@Fayetteville State University. For more information, please contact ltreadwell@uncfsu.edu.

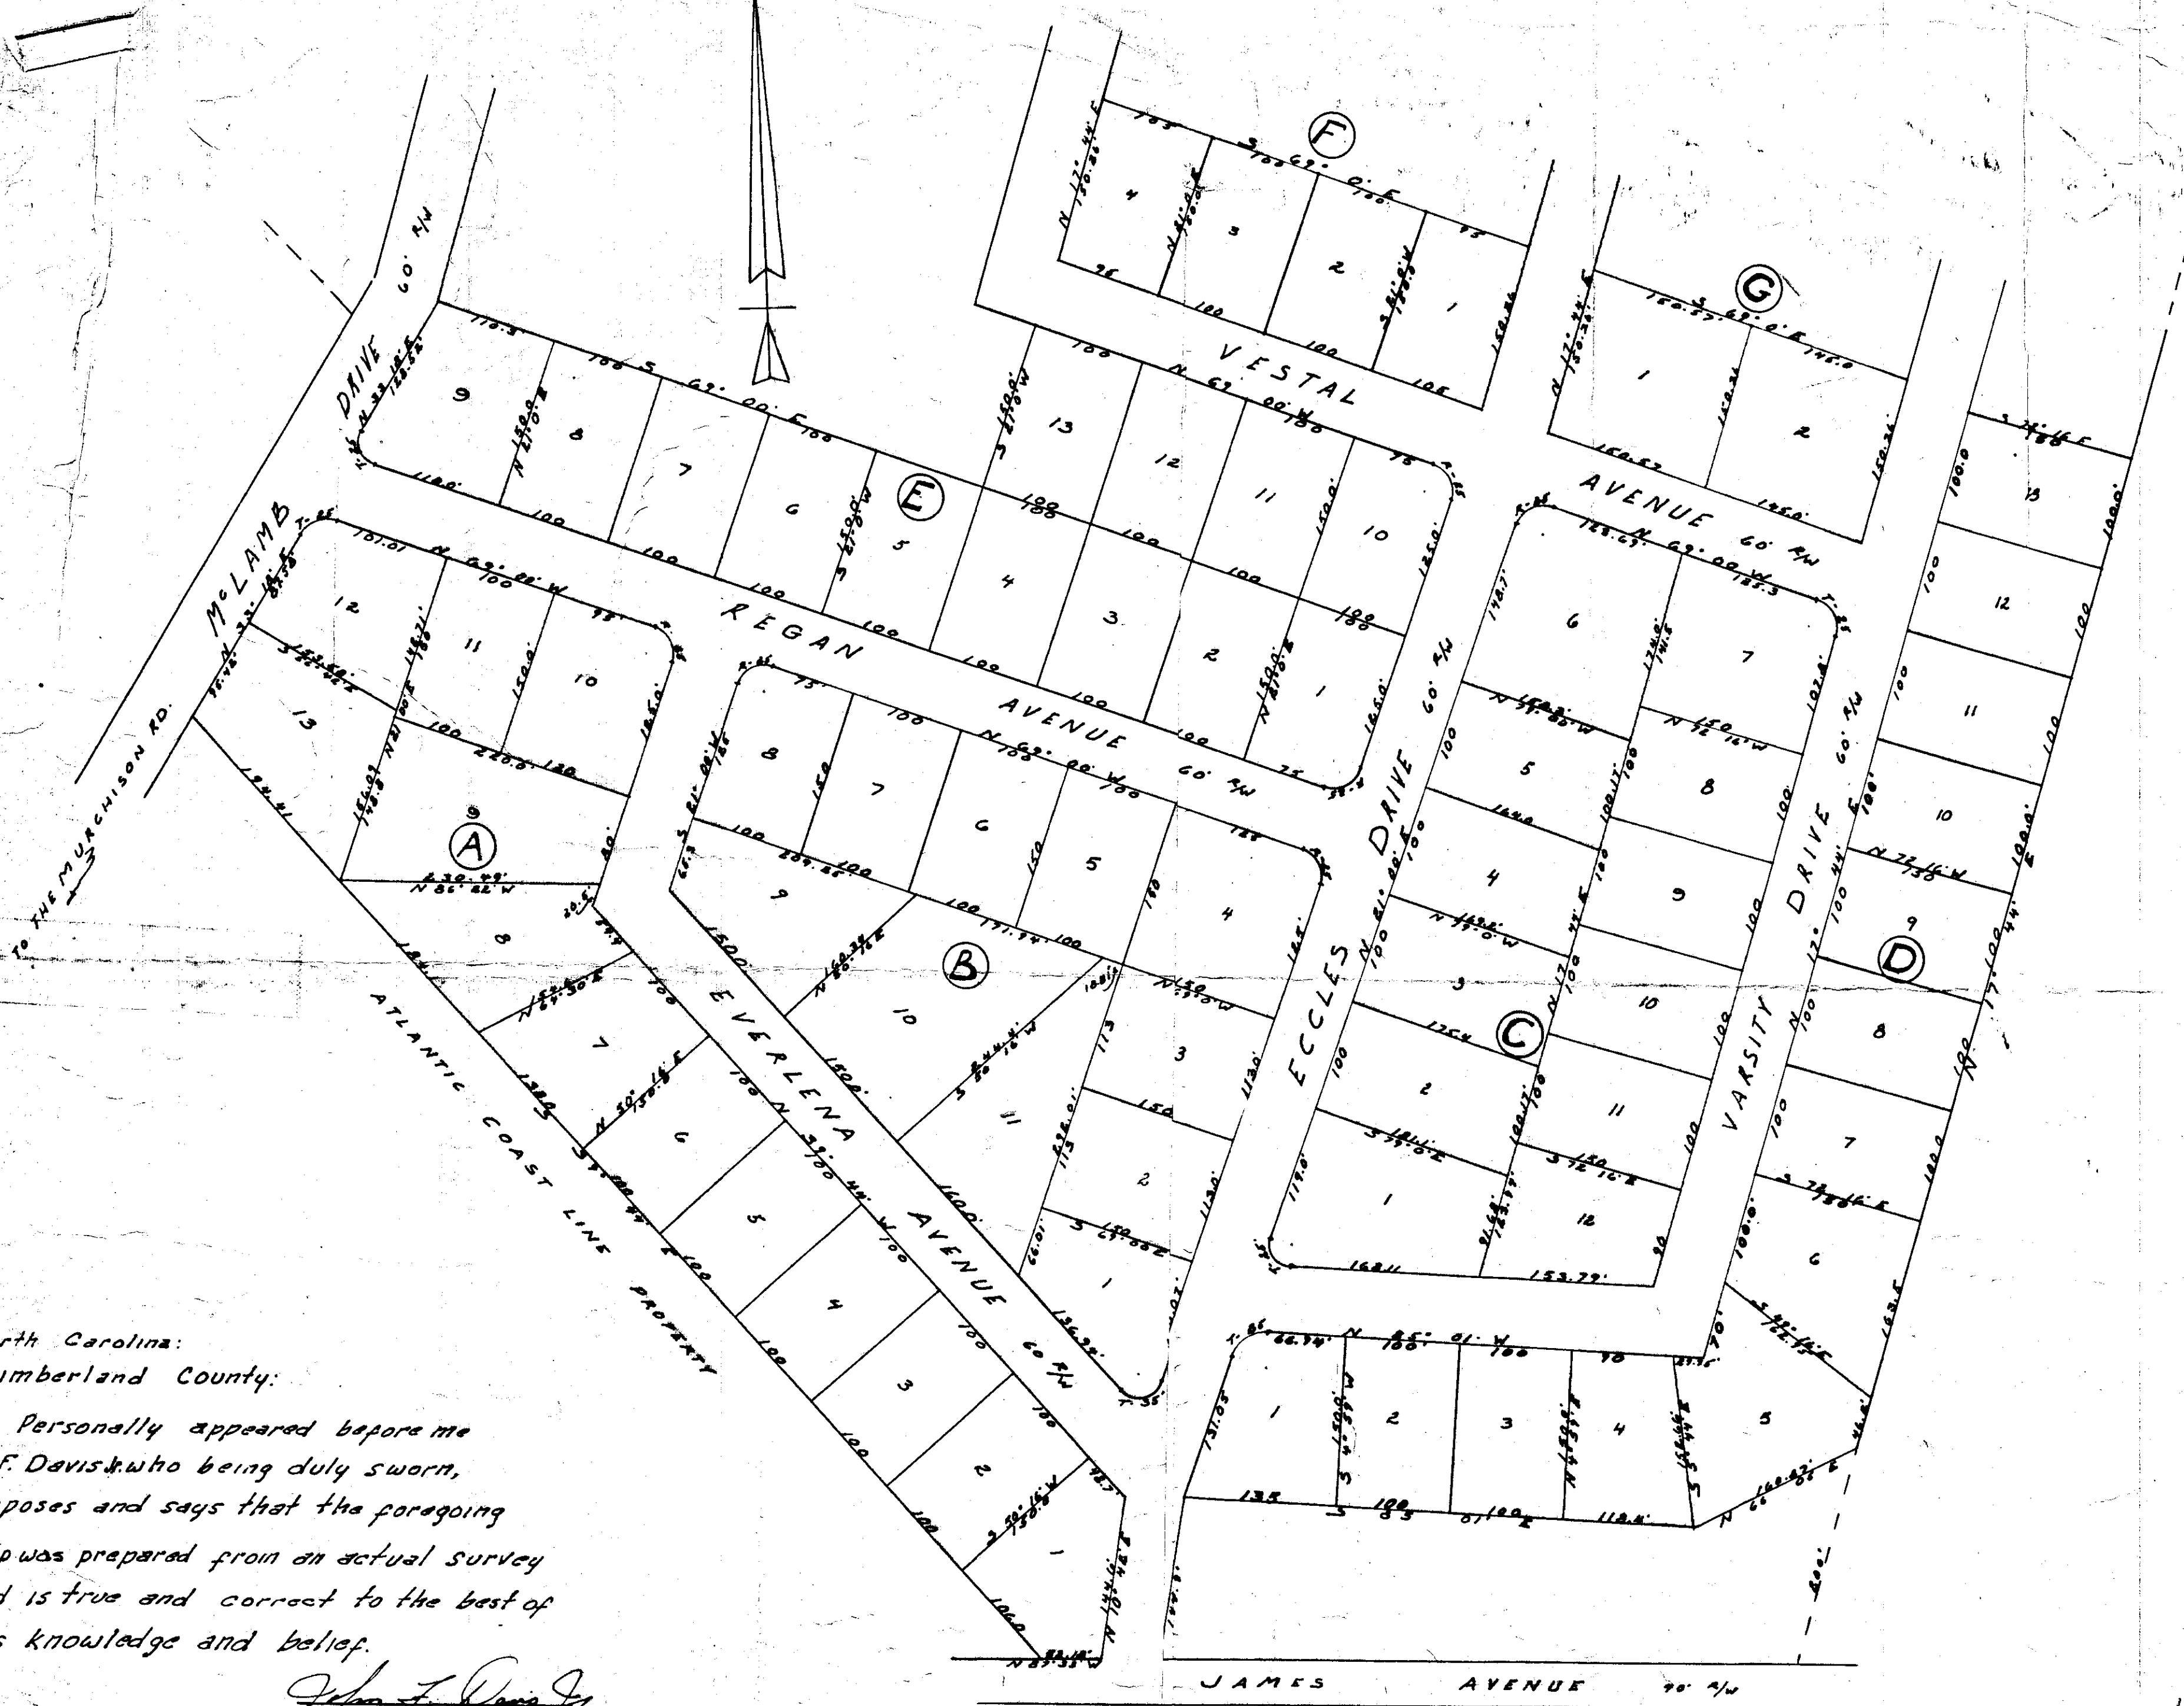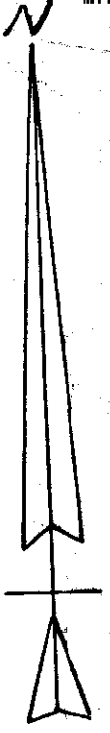

North Carolina:
Cumberland County:

Personally appeared before me
J. F. Davis, who being duly sworn,
deposes and says that the foregoing
map was prepared from an actual survey
and is true and correct to the best of
his knowledge and belief.

John F. Davis Jr.
Surveyor

Sworn to and subscribed before me this 15
day of June 1956

Let the instrument with the
certificate be registered.

W. J. Villingharts
Clerk of Superior Court

ECCLES PARK DEVELOPMENT
J. L. NARRIS
FAYETTEVILLE, N. C.
SCALE: 1" = 100'

D. M. CLARK
NORTH CAROLINA
JUNE 1956

Received for registration on the 15 day
of June 1956 at 9:30 o'clock
A. M. and registered in the office of the
Register of Deeds of Cumberland County, N. C.
this 15 day of June 1956
at 9:30 o'clock A. M. in Book 18
No. 44 of Plats on
page 44 &c.

Register of Deeds

Joseph
18 44